


26 APR 2017
 P4/065563

SCALE 1:50

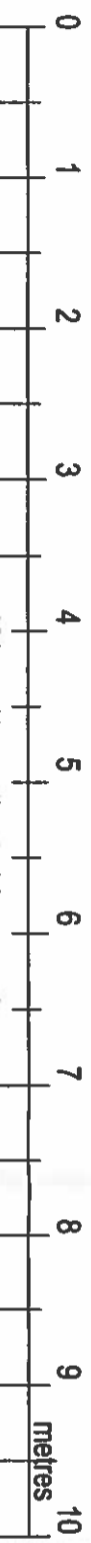

Mr Stansfield
 36 Aldersgate Road
 Stockport SK7 6DF

Side & Rear Extensions
 February 2017
 Job No.207

Creative Design